



00 01 02 03 04 05 06 07 08 09 10 11 12 13 14 15 16 17 18 19

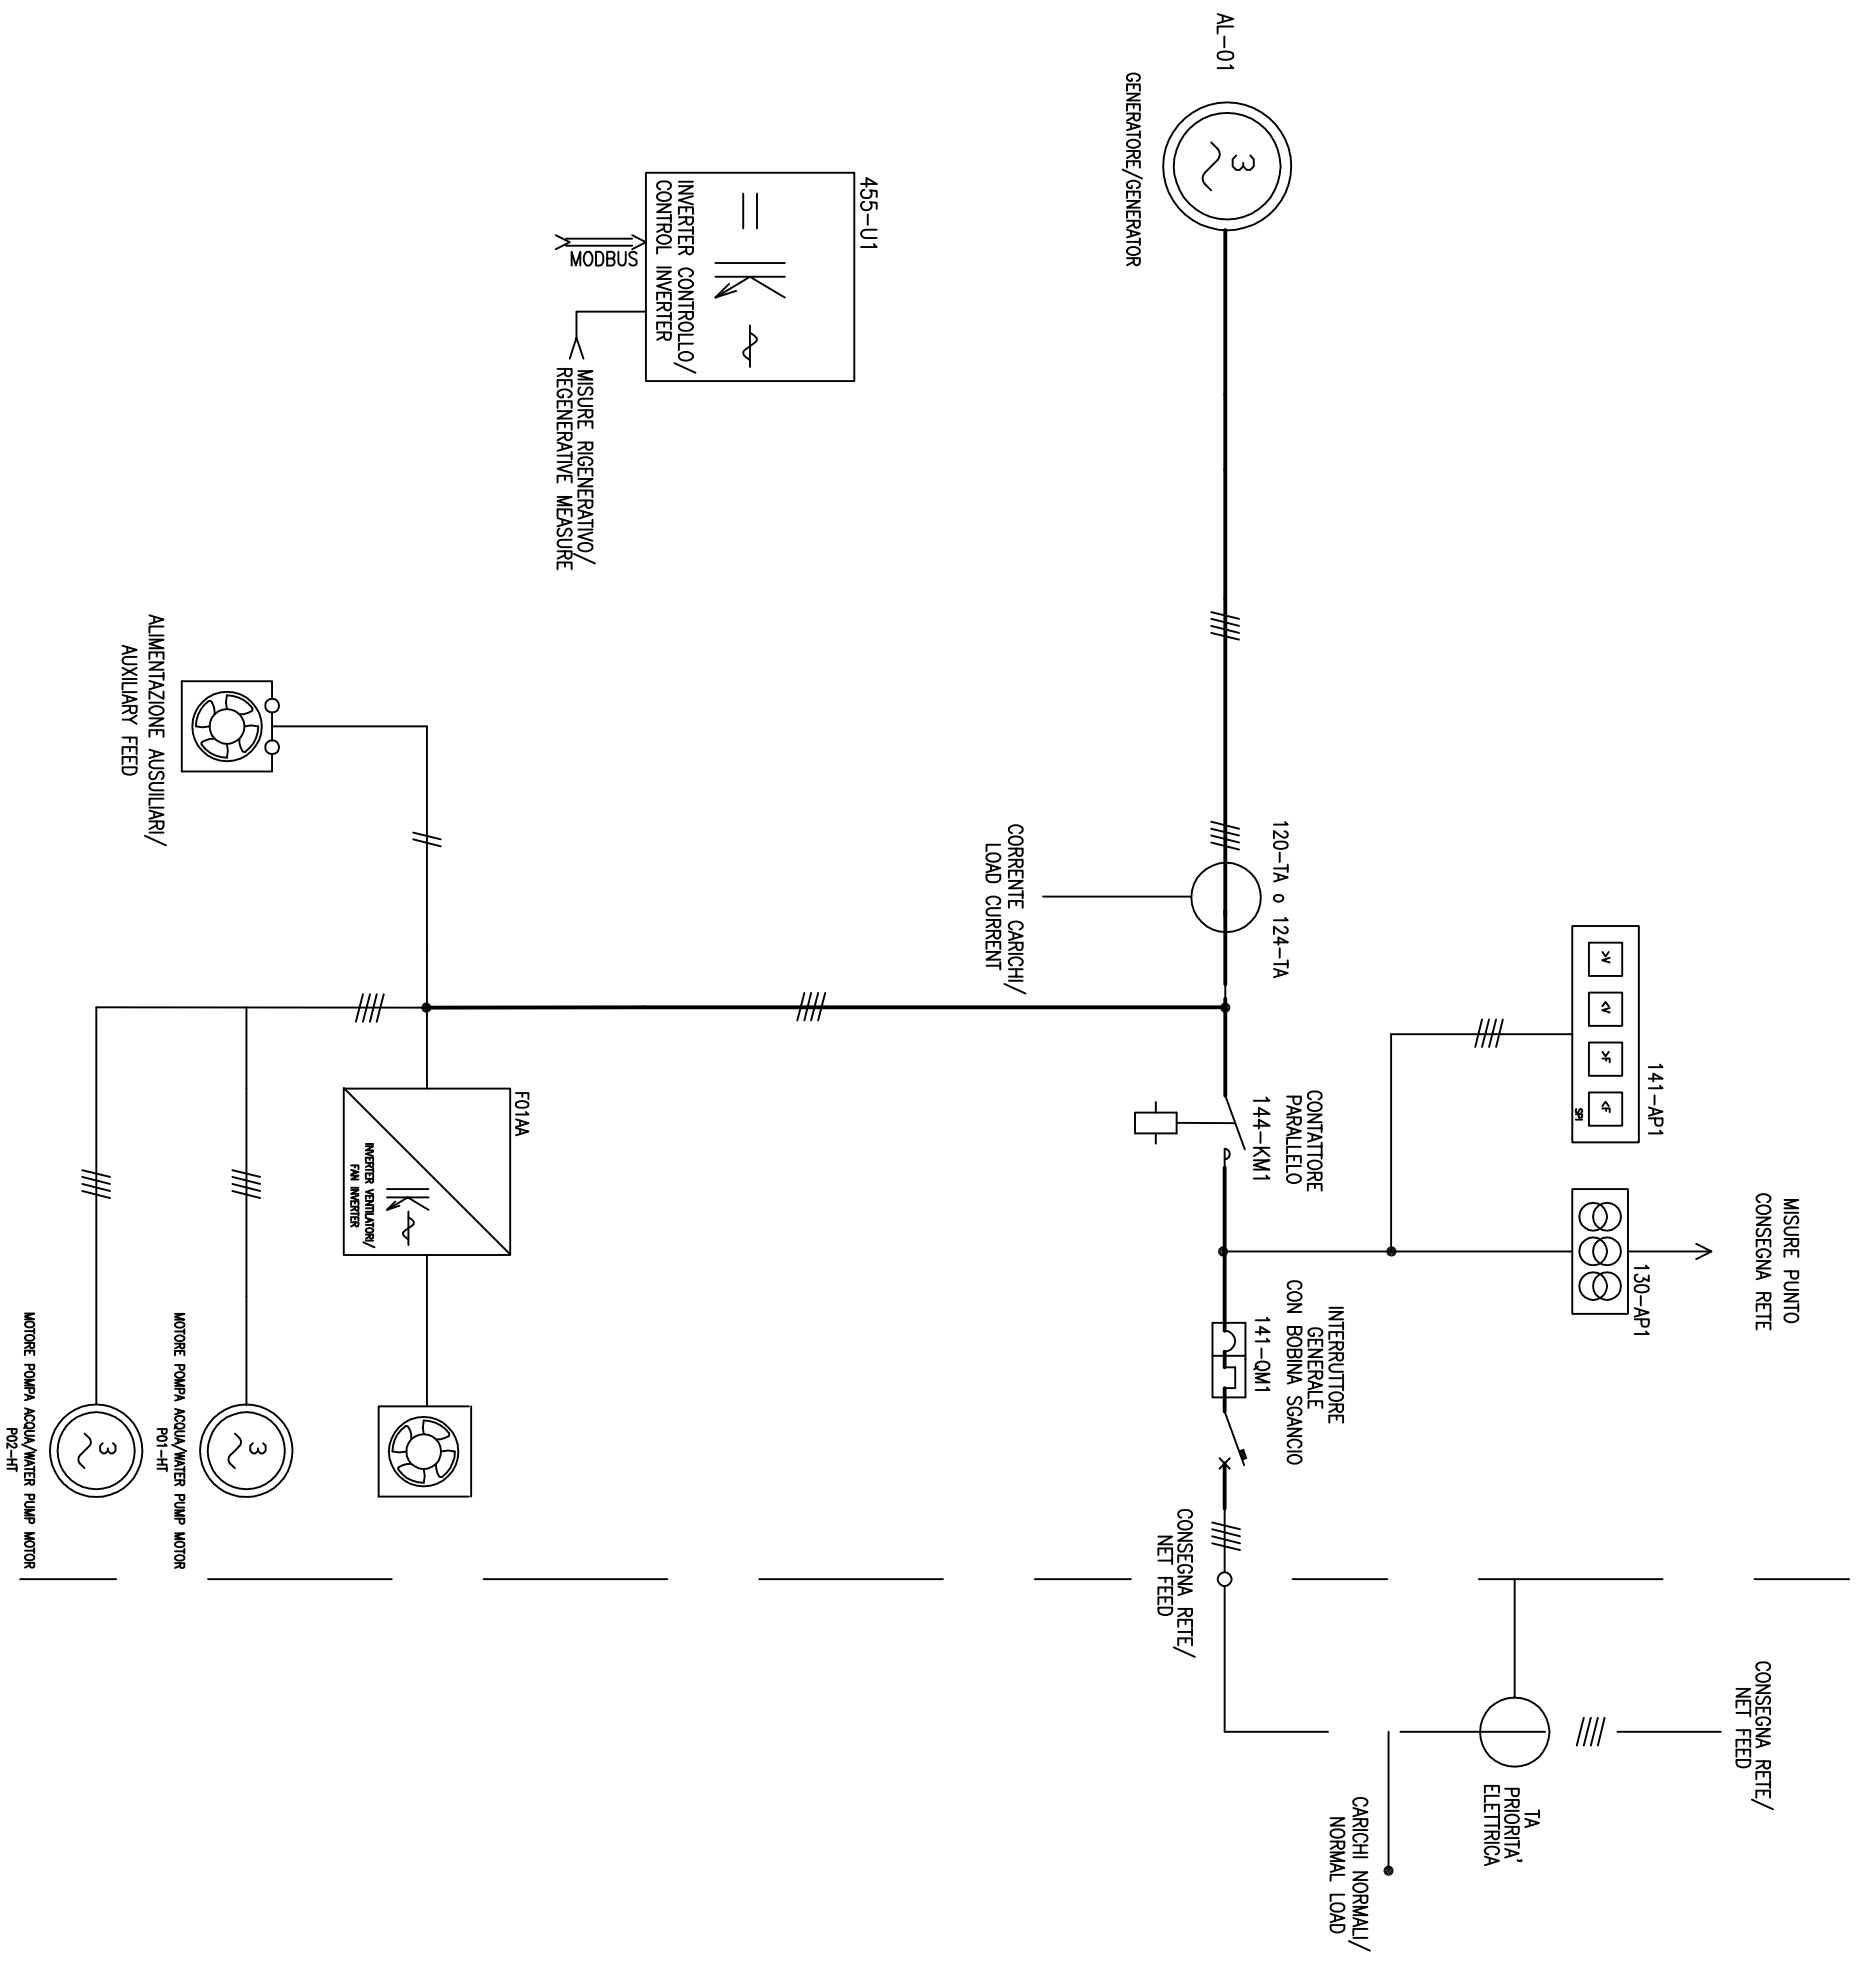

		<table border="1"> <tr> <td>D</td> <td>01/09/2014</td> </tr> <tr> <td>C</td> <td>28/05/2014</td> </tr> <tr> <td>B</td> <td>17/04/2012</td> </tr> <tr> <td>A</td> <td>01/09/2010</td> </tr> </table>		D	01/09/2014	C	28/05/2014	B	17/04/2012	A	01/09/2010	
D	01/09/2014											
C	28/05/2014											
B	17/04/2012											
A	01/09/2010											
<table border="1"> <tr> <td>COMMESSA</td> <td>-</td> </tr> <tr> <td>CLIENTE</td> <td>-</td> </tr> </table>		COMMESSA	-	CLIENTE	-	<table border="1"> <tr> <td>SCHEMA UNIFILARE BT</td> <td></td> </tr> <tr> <td>QUADRO LC FIX</td> <td></td> </tr> </table>		SCHEMA UNIFILARE BT		QUADRO LC FIX		
COMMESSA	-											
CLIENTE	-											
SCHEMA UNIFILARE BT												
QUADRO LC FIX												
<table border="1"> <tr> <td>N° dis. ENR LC ELE DWG 001</td> <td>Funzionale n°</td> <td>Pagina n° 1</td> </tr> <tr> <td>Dis. da VITALI</td> <td>Data 01/09/14</td> <td>Segue n° -</td> </tr> <tr> <td>Firma CHIRINI</td> <td>Scala</td> <td>Totale n° 1</td> </tr> </table>		N° dis. ENR LC ELE DWG 001	Funzionale n°	Pagina n° 1	Dis. da VITALI	Data 01/09/14	Segue n° -	Firma CHIRINI	Scala	Totale n° 1		
N° dis. ENR LC ELE DWG 001	Funzionale n°	Pagina n° 1										
Dis. da VITALI	Data 01/09/14	Segue n° -										
Firma CHIRINI	Scala	Totale n° 1										